


ALL DIMENSIONS ARE APPROXIMATE
AND ARE TO BE CONFIRMED ON SITE

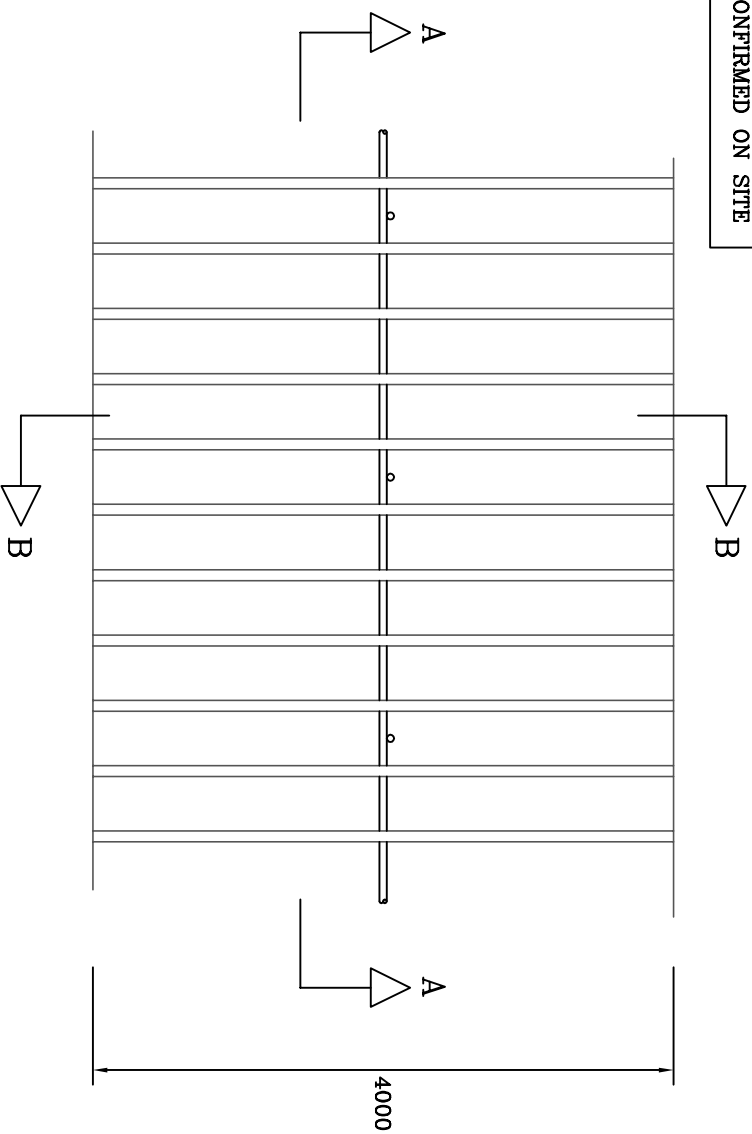


PART PLAN LAYOUT

CDM REGULATIONS 2015.

THE CONSTRUCTION (DESIGN AND MANAGEMENT) REGULATIONS 2015, REQUIRE THAT WE MAKE CUSTOMERS AWARE OF THEIR DUTIES IMPOSED BY THE REGULATIONS. GUIDANCE ON YOUR DUTIES ARE PUBLISHED BY THE SHE IN THE FORM OF AN APPROVED CODE OF PRACTICE.

THE SCAFFOLD'S WILL ERECT THE SCAFFOLDING IN ACCORDANCE WITH THE REQUIREMENTS OF GUIDANCE NOTE SG4:15


THIS SCAFFOLD HAS BEEN DESIGNED USING TG20:21

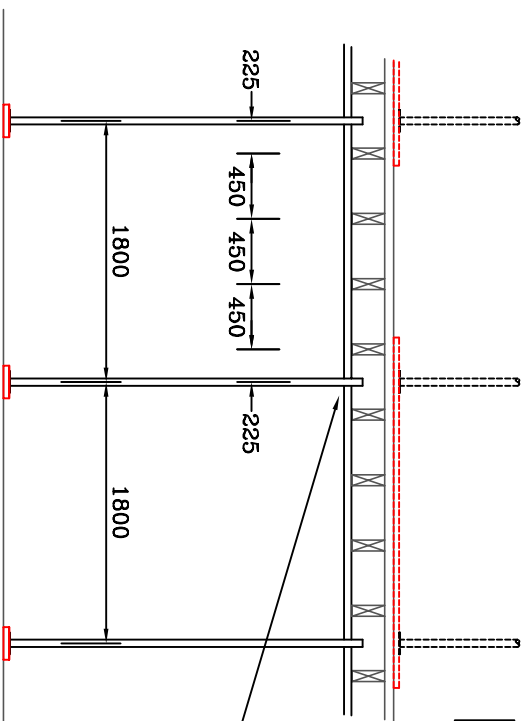

SECTION A-A

BIRDCAGE SCAFFOLD BUILT OFF THE 1ST FLOOR
IMPOSED LOAD = 0.75KN/M²

LEDGERS TIGHT AGAINST THE FLOOR JOISTS, FIXED TO THE STANDARDS WITH CLASS "B" DOUBLE COUPLERS AT THE ACCESS LEG POSITIONS

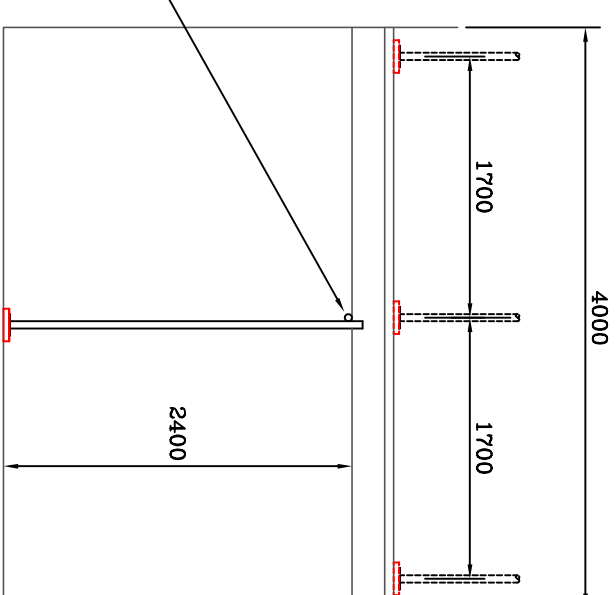

SECTION B-B

CAD SCAFF LTD

REGISTRATION No: 06510282

REGISTERED OFFICE: 32 HIGH STREET, WALL HEATH, KINGSWINFORD, WEST MIDLANDS, DY6 0HB.

TELEPHONE: 01902 677 014

MOBILE: 07794 235 597

EMAIL: design@cadscalf.co.uk

TITLE:

TYPICAL FLOOR JOIST SUPPORT SCAFFOLD
(BIRDCAGE SCAFFOLD RATED AT 0.75KN/M²)

PREPARED ON BEHALF OF: BARRATT DEVELOPMENTS PLC.

DRAWN: I WILSON

SCALE: 1:50 @ A3

DATE: 29/10/2021

DRAWING No: D/2021/282