


CDM REGULATIONS 2015.

THE CONSTRUCTION (DESIGN AND MANAGEMENT) REGULATIONS 2015, REQUIRE THAT WE MAKE CUSTOMERS AWARE OF THEIR DUTIES IMPOSED BY THE REGULATIONS. GUIDANCE ON YOUR DUTIES ARE PUBLISHED BY THE HSE IN THE FORM OF AN APPROVED CODE OF PRACTICE.

THE SCAFFOLDERS WILL ERECT THE SCAFFOLDING IN ACCORDANCE WITH THE REQUIREMENTS OF GUIDANCE NOTE SG4:15

ALL DIMENSIONS ARE TO BE CONFIRMED ON SITE

THIS SCAFFOLD HAS BEEN DESIGNED USING THE FOLLOWING PARAMETERS FROM TG20:21:
ACCESS SCAFFOLD DESIGNATION = LOAD CLASS 3 = 1 PLATFORM RATED AT 2.0KN/M²

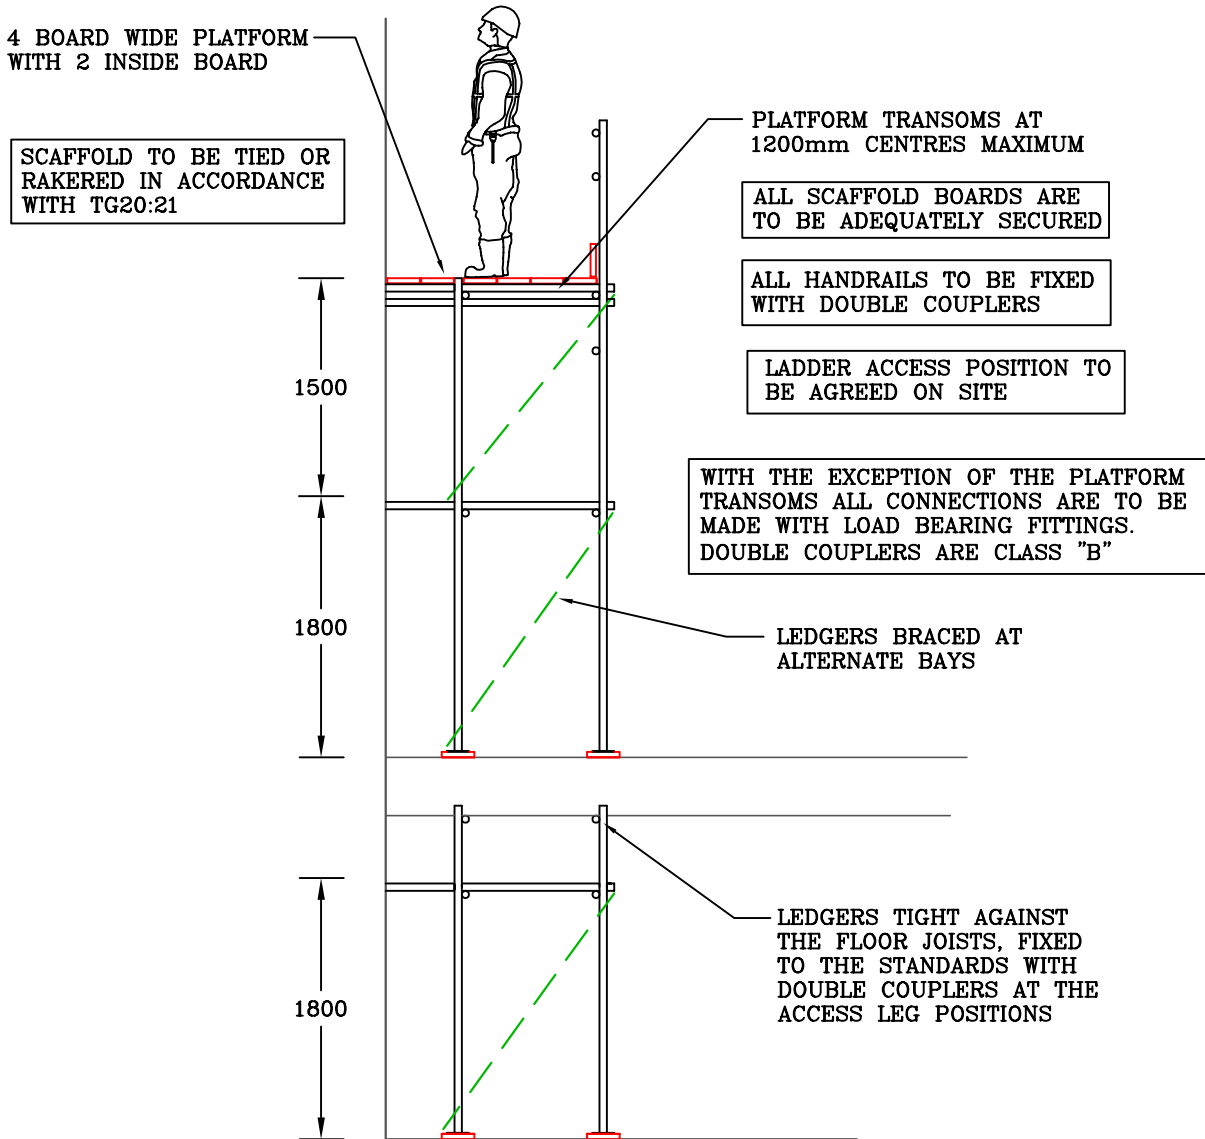

TYPICAL SECTION AT 2.0M CENTRES.

CAD SCAFF LTD

REGISTRATION No: 06510282

REGISTERED OFFICE: 32 HIGH STREET,
WALL HEATH, KINGSWINFORD, WEST
MIDLANDS, DY6 0HB.

TELEPHONE: 01902 677 014

MOBILE: 07794 235 597

EMAIL: design@cadscuff.co.uk

PREPARED ON BEHALF OF:
BARRATT DEVELOPMENTS PLC.

TITLE:

TYPICAL GABLE/PARTY WALL ACCESS
SCAFFOLDING AND JOIST SUPPORT.

DRAWN: I WILSON

DATE: 29/10/2021

SCALE: 1:50 @ A4

DRAWING: D/2021/287 ©